



ROOF PLAN


23907

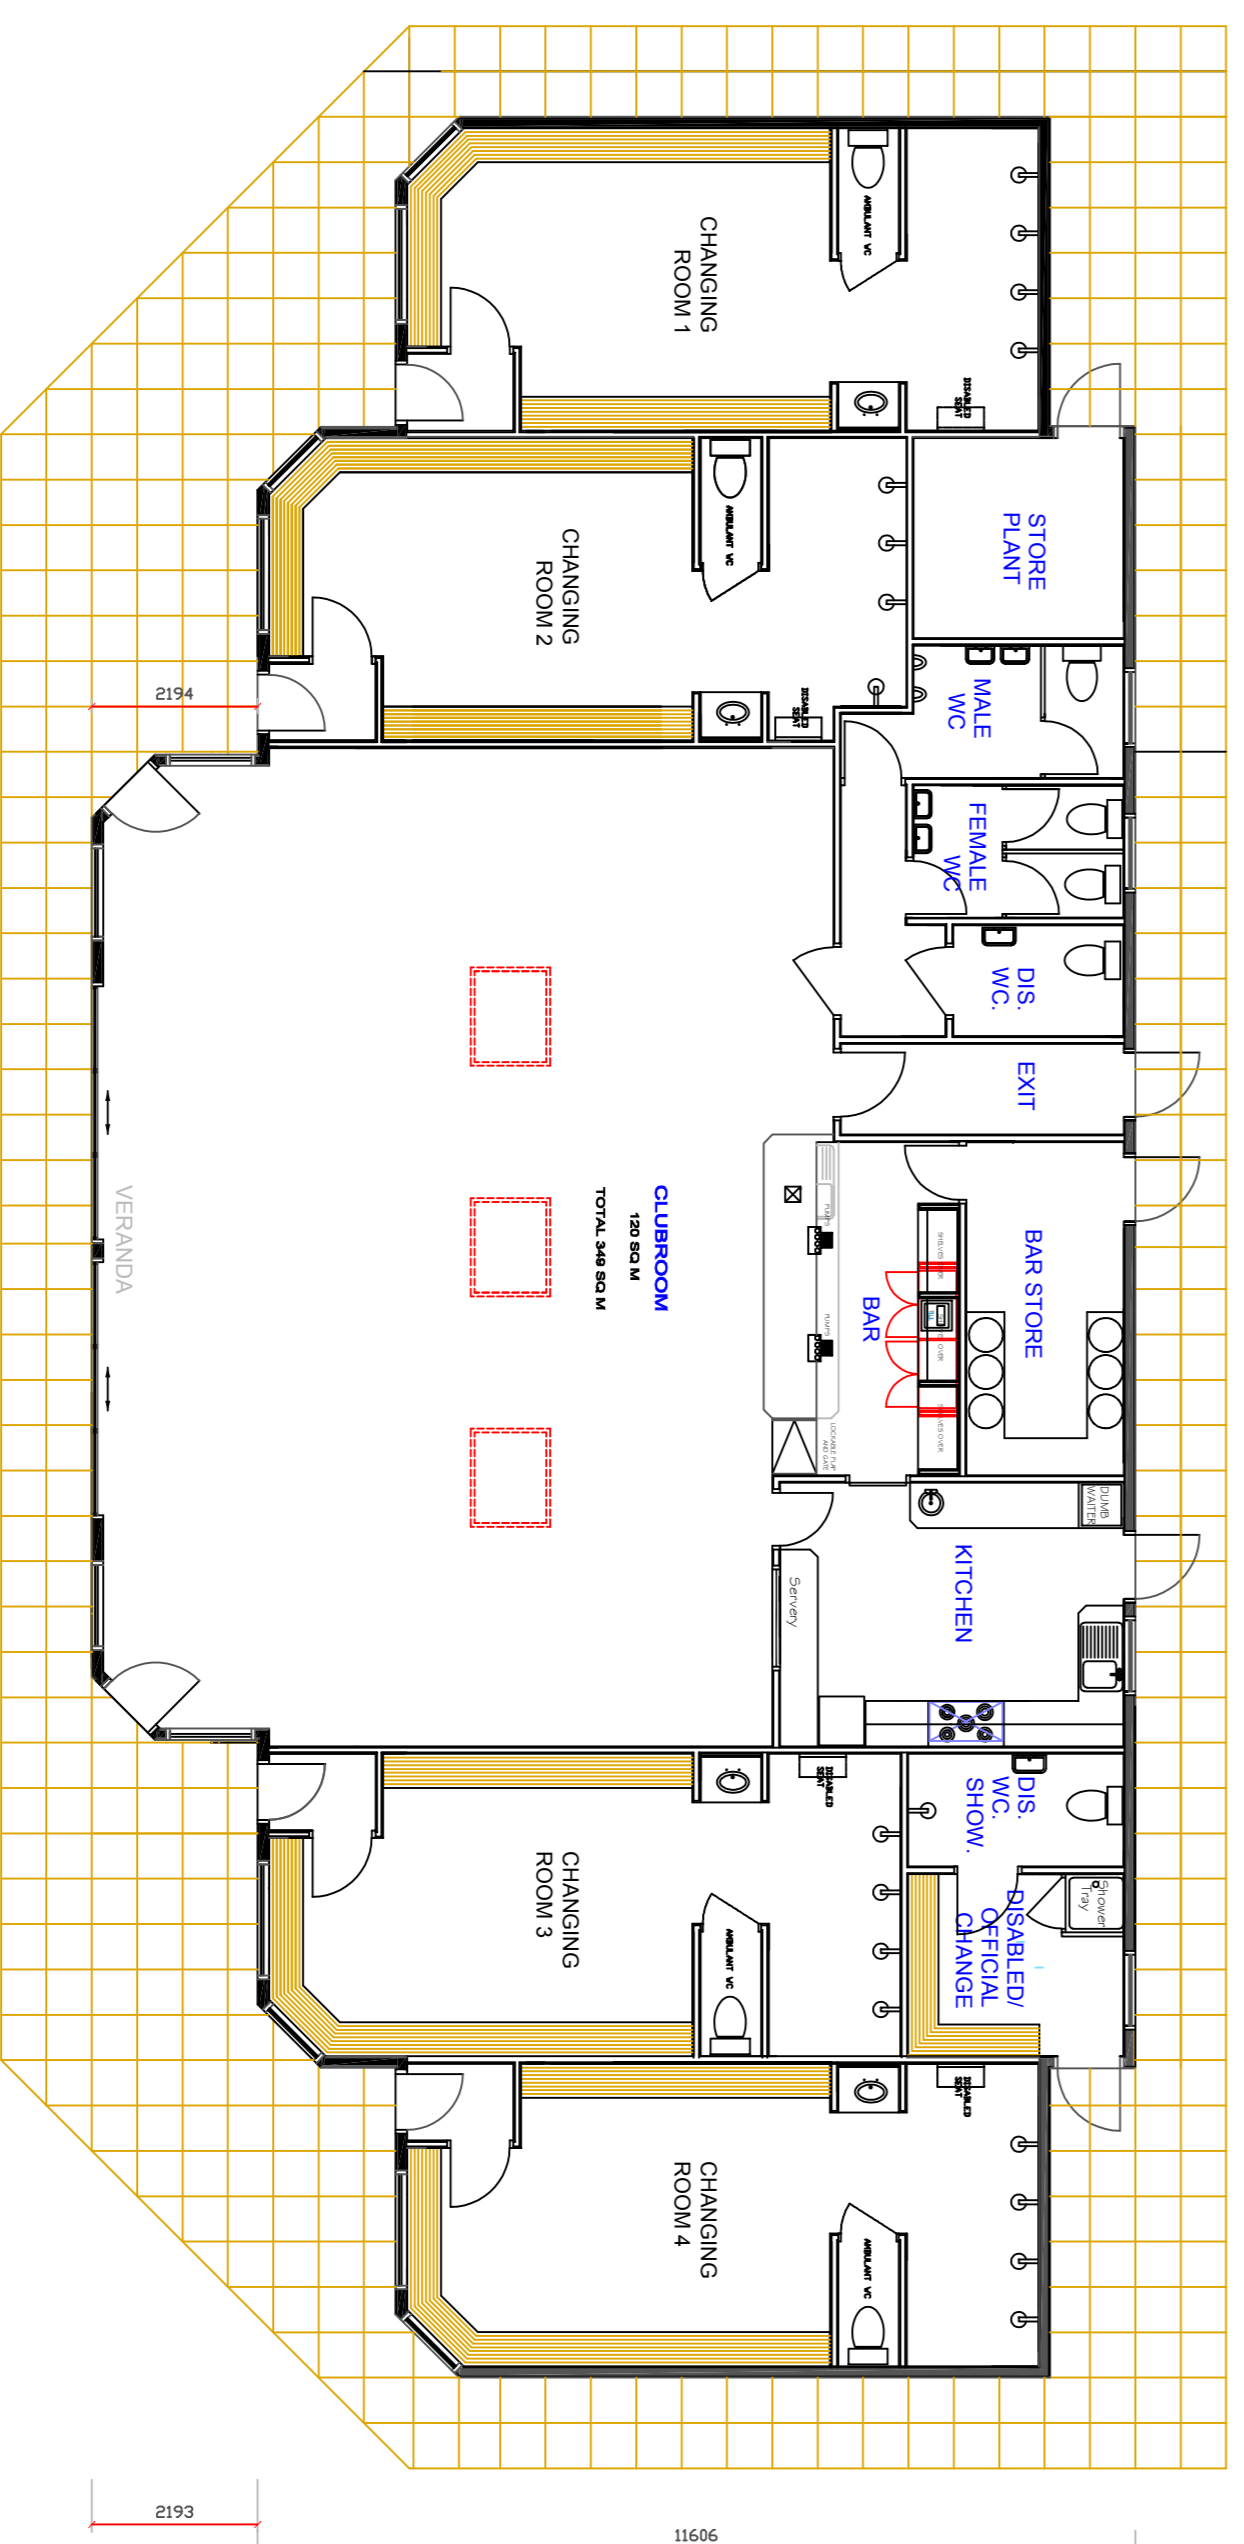


GROUND FLOOR PLAN

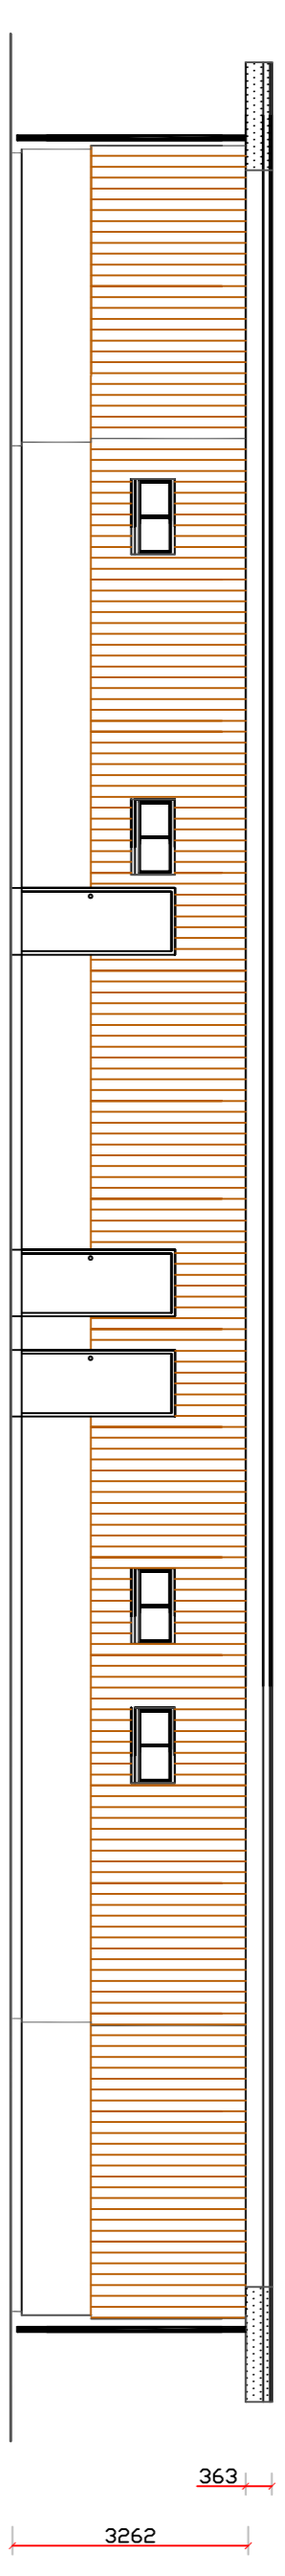


REAR ELEVATION

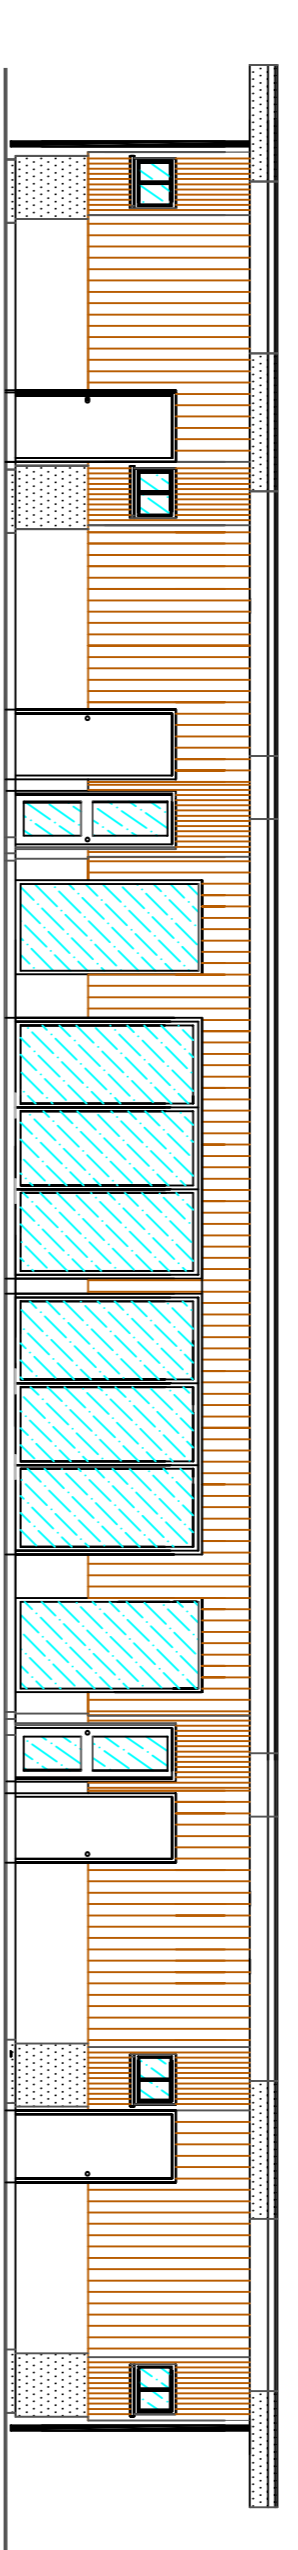

FRONT ELEVATION

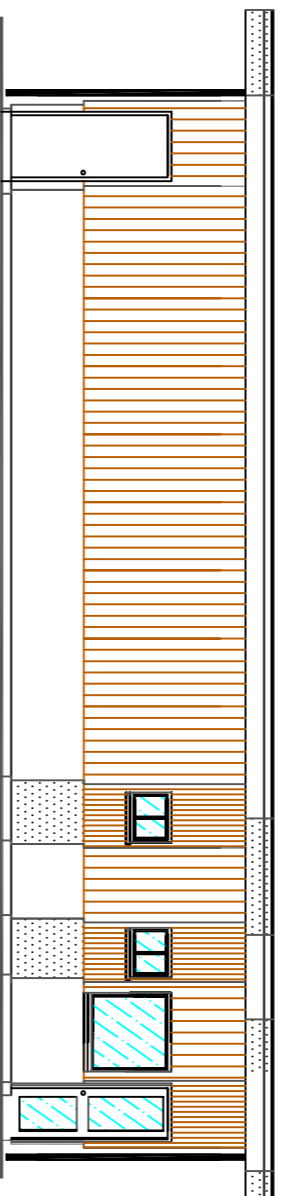

END ELEVATION A

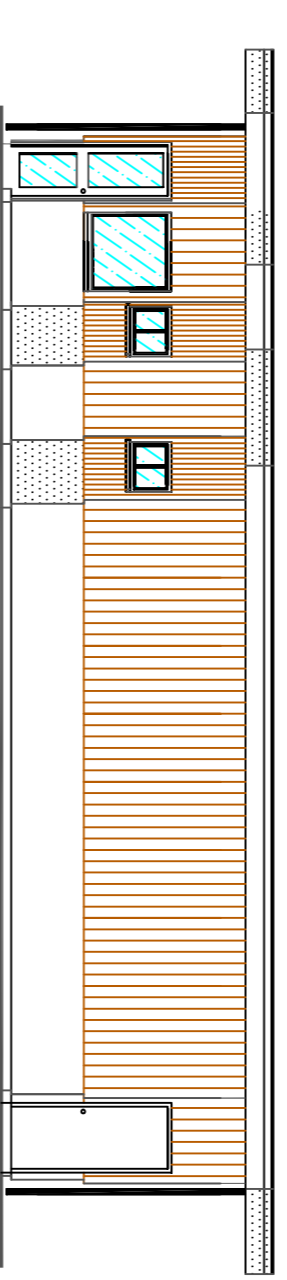

END ELEVATION B

3

contemporary
PLANS AND
ELEVATIONS

STREATHAM AND
MARLBOROUGH CC

NEW PAVILION PLANS AND
ELEVATIONS

DRAWING No. SC-5T1 M.3 REV. A
SCALE 1:100 @ A1
PROJECT DATE JUNE 2017
DRAWN BY SW
DRAWING DESCRIPTION PLANS AND ELEVATIONS

SPORTS CLUBHOUSES
148 MARLBOROUGH COLLEGE SQUARE, OXFORD, OX4 2AH
TEL: 0209 642 0535
www.sportscubhouses.com

This drawing is the copyright of Sports Clubhouses and should not be copied or reproduced without the written consent of Sports Clubhouses, Oxford, UK.